



# MARION COUNTY SURVEYOR'S OFFICE

DEBRA S. JENKINS  
MARION COUNTY SURVEYOR

## SECTION CORNER RECORD SEC. 01 TWN. 15<sub>N</sub> RNG. 4<sub>E</sub>

BRYAN F. CATLIN, PLS  
TECHNICAL SUPERVISOR

Date: 4-1-09  
Party Chief: Wilcoxon  
Crew: Taylor  
Type of Marker: Survey Mark Nail  
Method of Establishment: County: 6-23-95 EDM TIES  
IN. S.P.C. E Zone NAD 83  
Name: 15040111  
N: 503358.8194 (m)  
E: 68783.7444 (m)

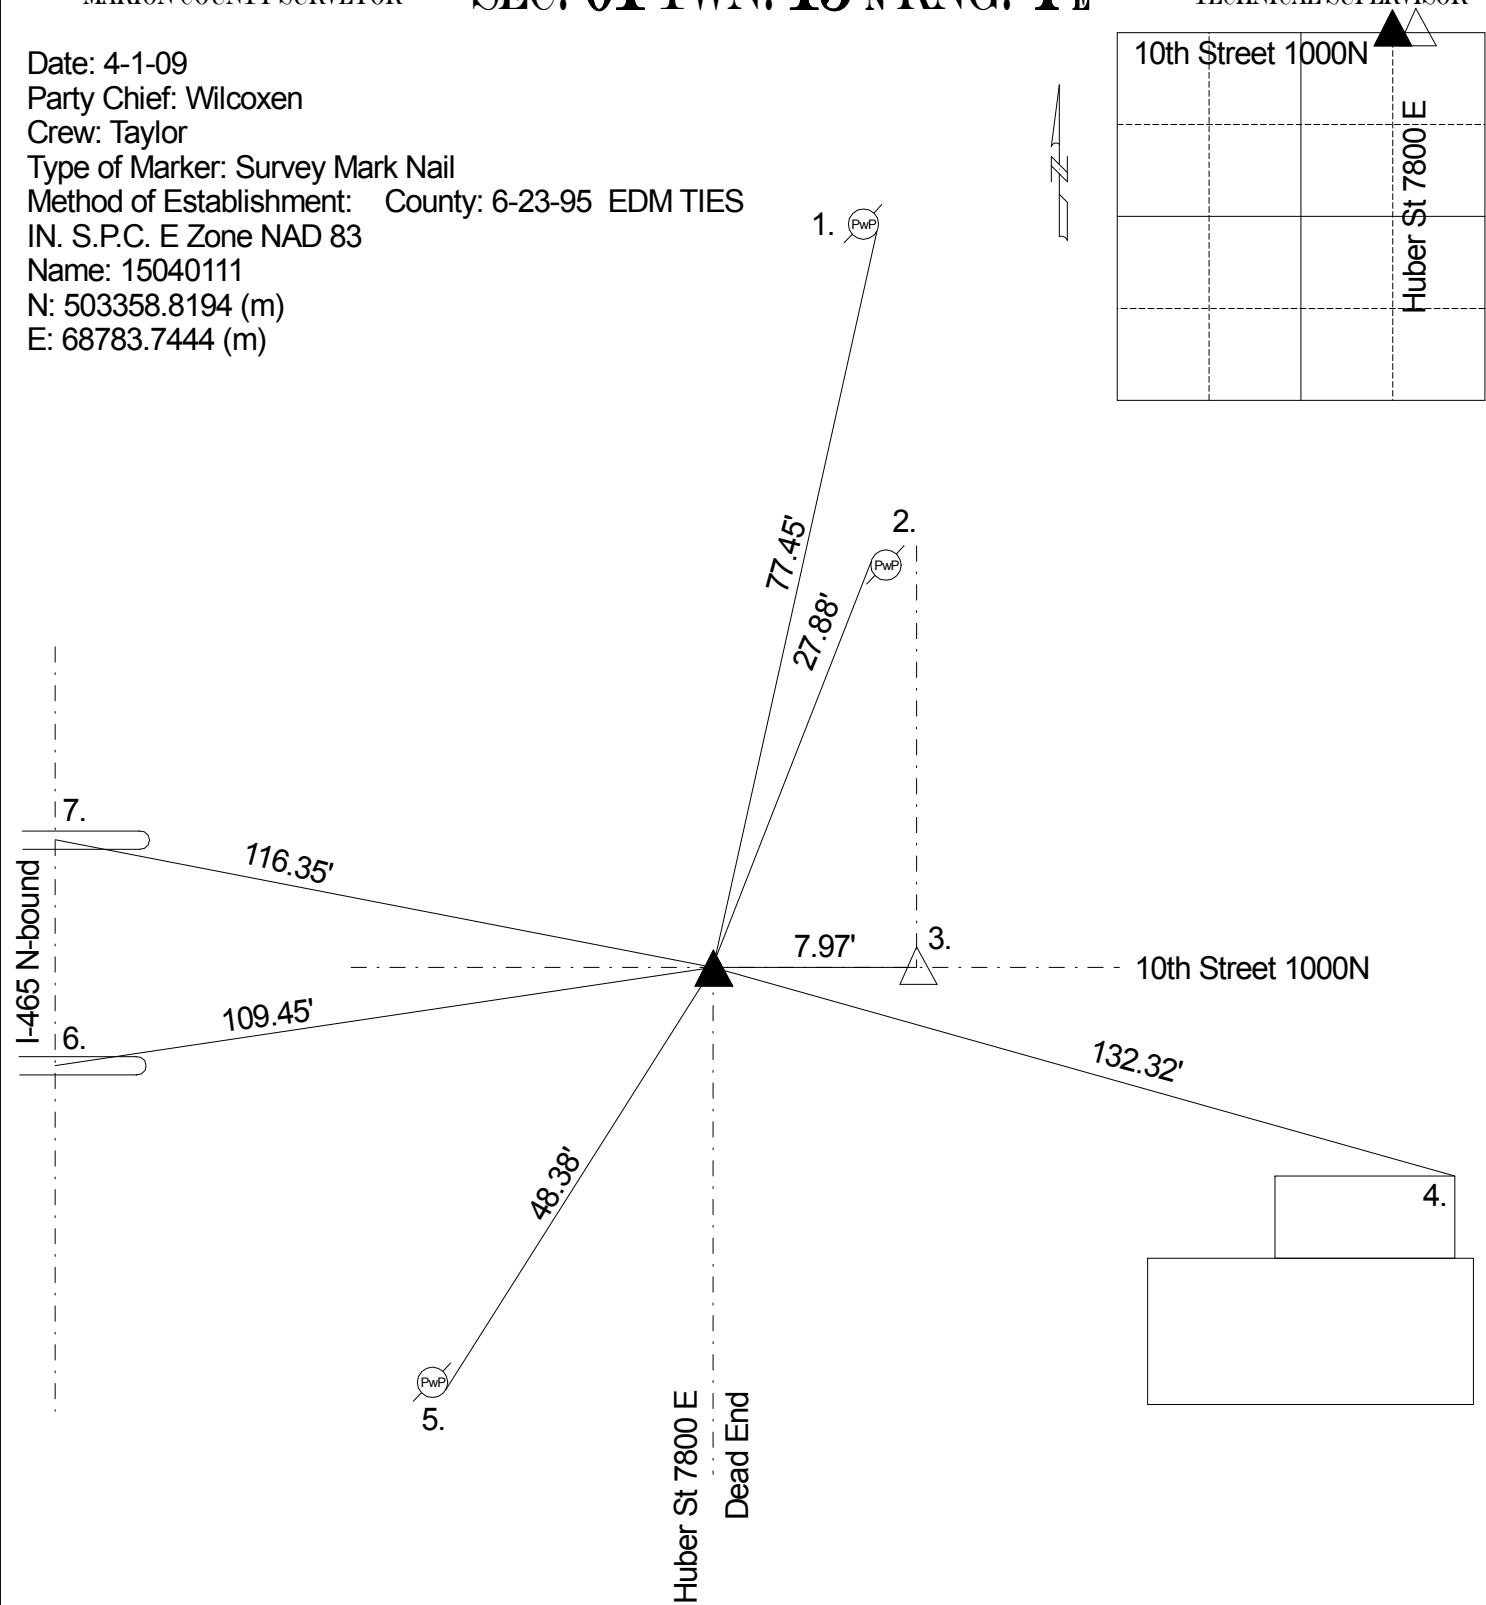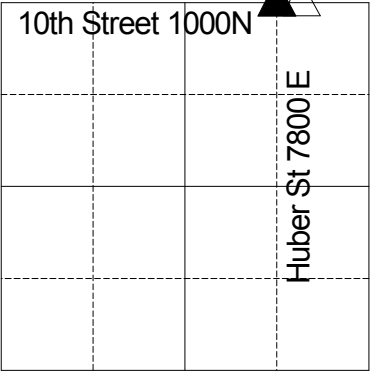

REF.	DISTANCE	DESCRIPTION
1.	77.45'	PK nail E PwP #120-519 8"up
2.	27.88'	PK nail W light pole no # 12" up
3.	7.97'	PK nail E to SE SWQ SEQ 36-16-4
4.	132.32'	NE Top Corner of porch for address 7601
5.	48.38'	Road Nail E PwP #18-519 15" up
6.	109.45'	'x' top base bridge support for I-465 N-bound
7.	116.35'	'x' top base bridge support for I-465 N-bound

THIS CORNER POSITION  
REPRESENTS A "TITLE" CORNER  
AND MAY NOT NECESSARILY  
REPRESENT THE POSITION BASED  
ON RECORD CORNERS.